


ISOMETRIC


FIREPLACE



FLOOR PLAN

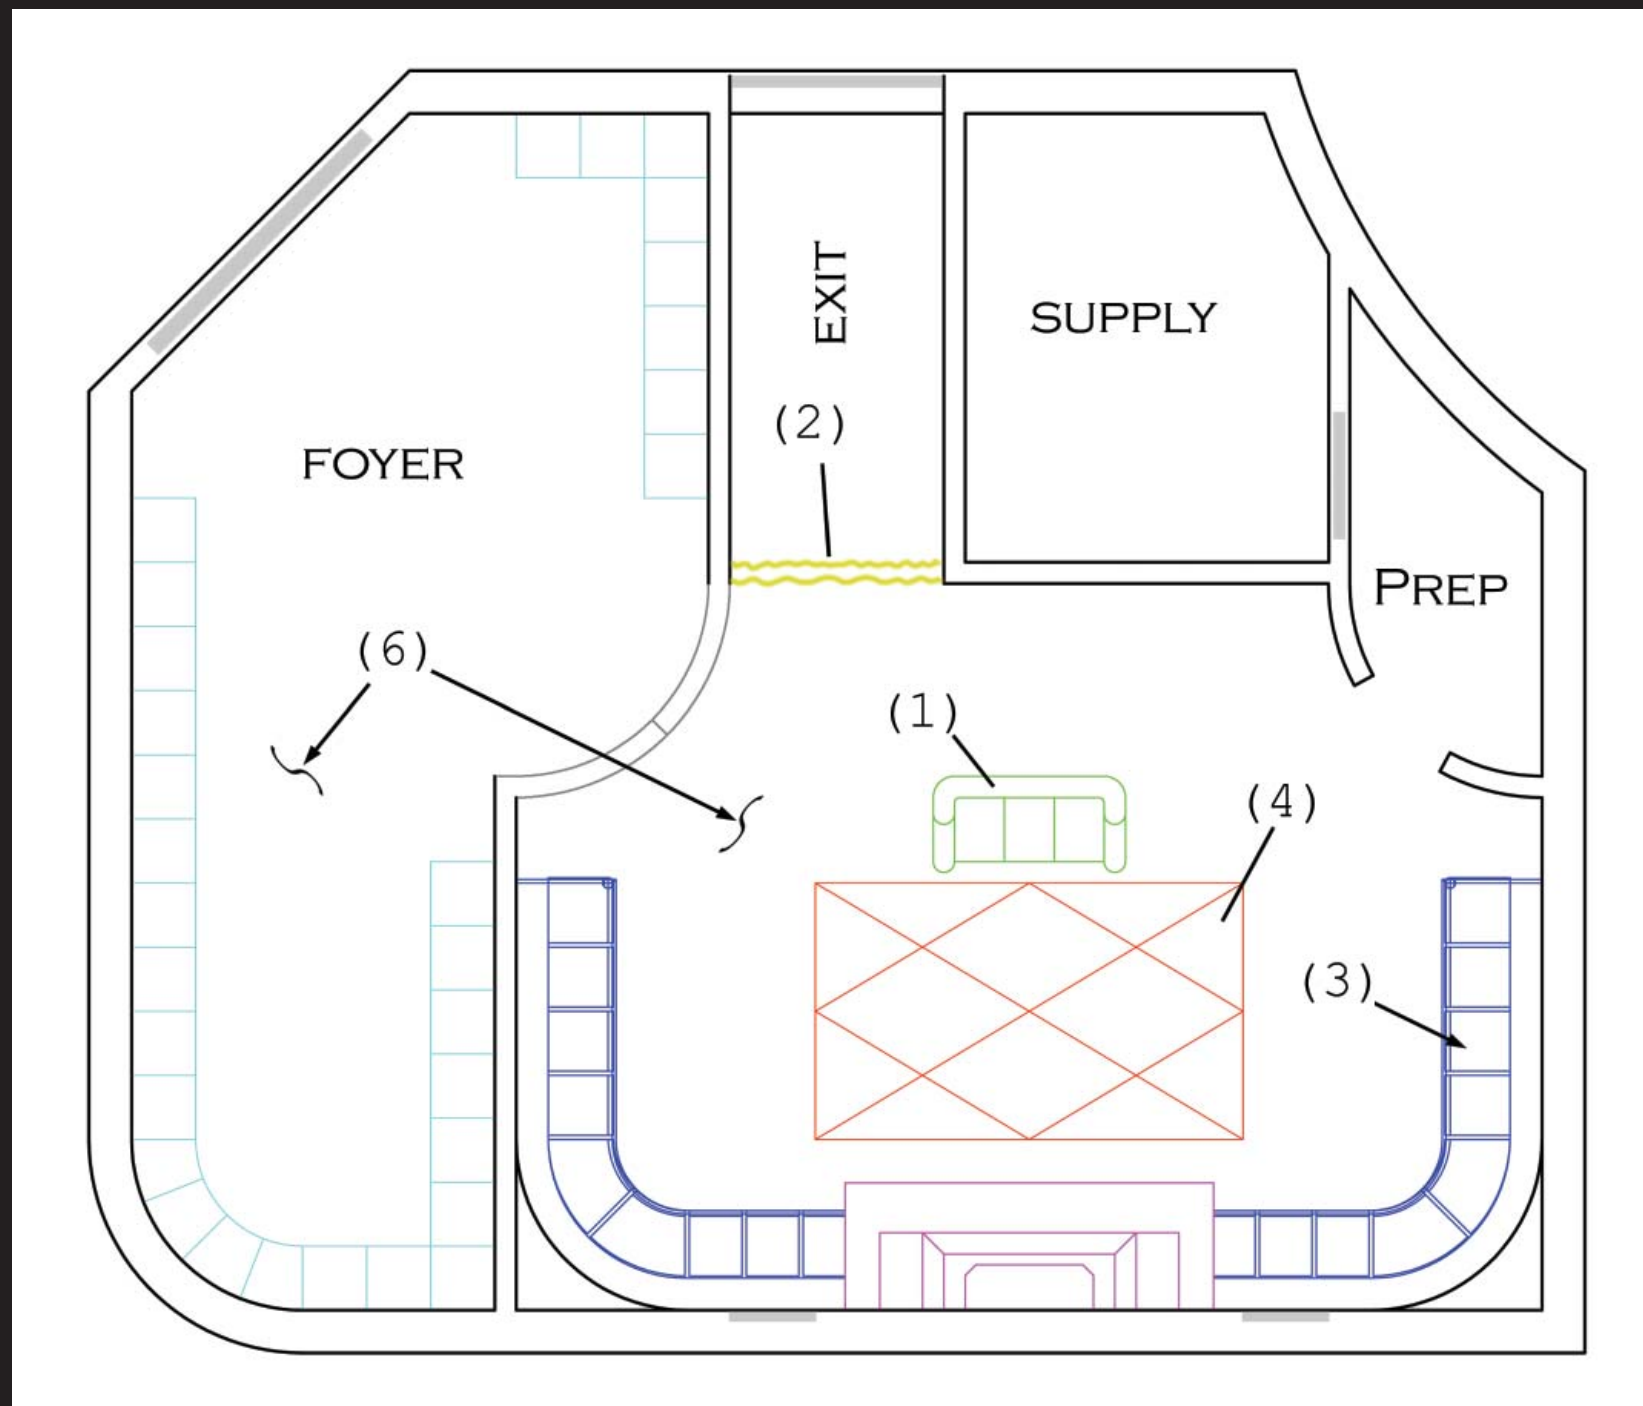


1 AUTUMN RED LEATHER

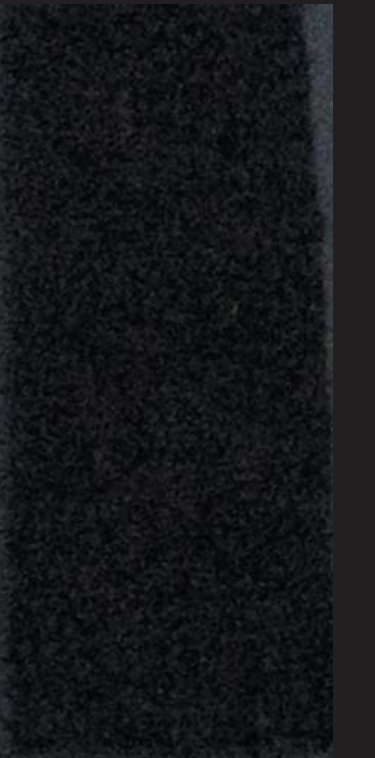

3 MAJESTIC PURPLE CORDUROY



4 PERSIAN RUG OF WEALTH

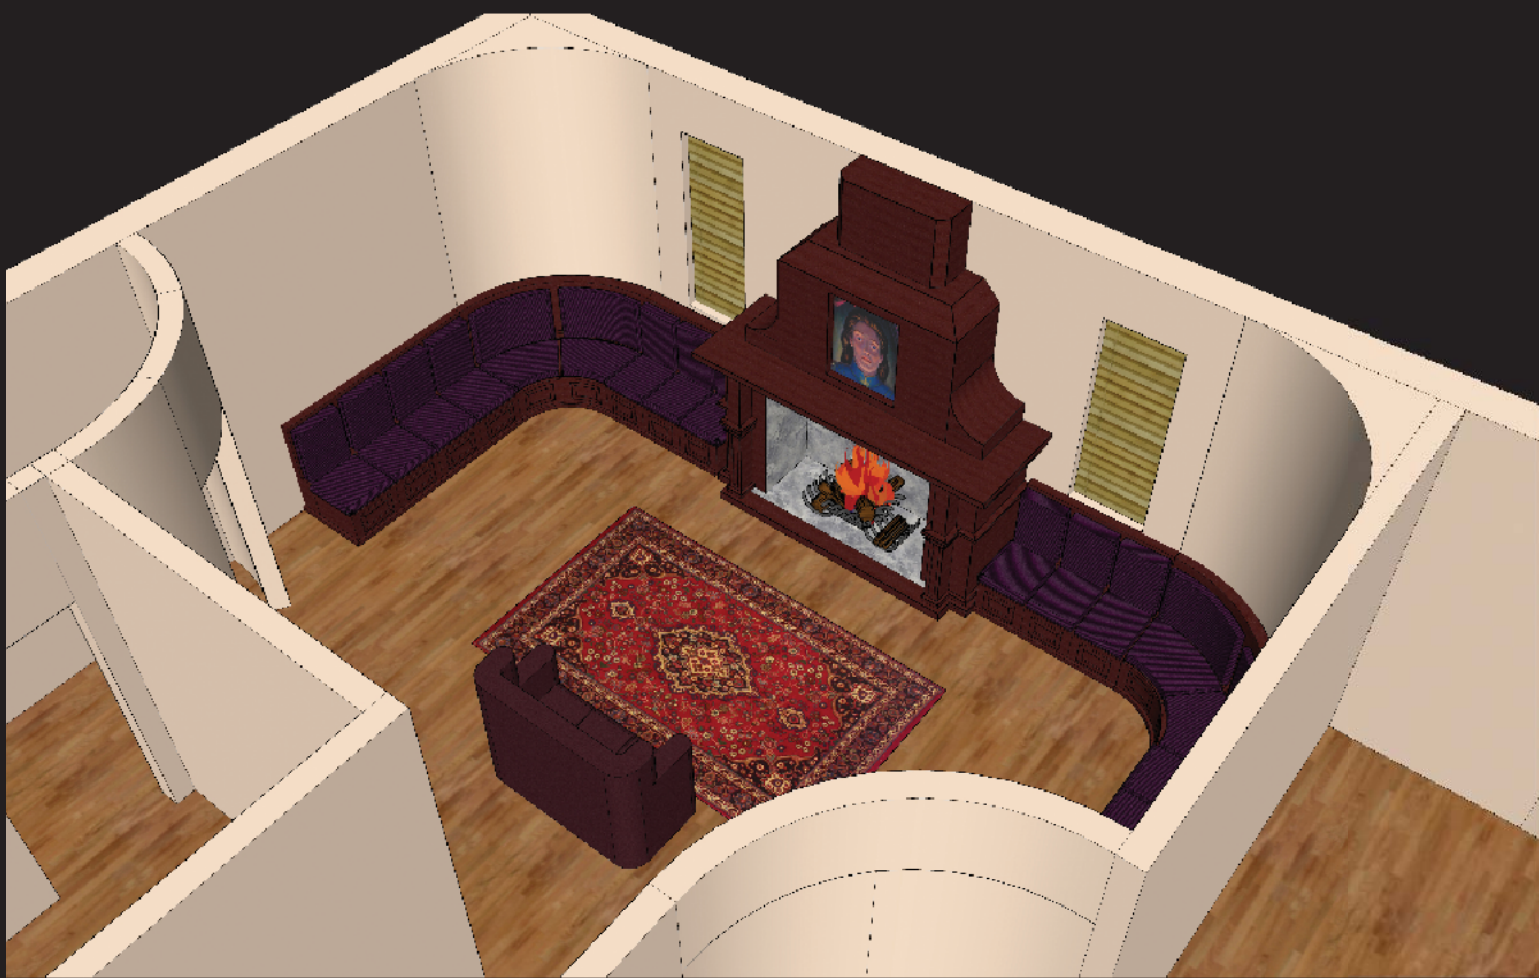

ELEVATION (SOUTH WALL)



6 HICKORY WOOD FLOORING



2 RED AND GOLD LEAF CURTAINS



5 WALNUT (FIREPLACE & BENCH)



7 RESORT CREAM (WALL PAINT)